

OFF LICENCE



Licence No: 49D/OFF/36/2022

PURSUANT to the Sale and Supply of Alcohol Act 2012, **HAS Beer Limited** (the licensee) is authorised to sell and supply alcohol on the premises situated at **264 Cuba Street, (also known as 264A Cuba Street), Te Aro, Wellington**, and known as **Heyday Beer Co**, to any person for consumption off the premises and to supply alcohol free, as a sample for consumption on the premises. The licensee is also authorised to sell alcohol on or from the premises and deliver it somewhere else.

The authority conferred by this licence must be exercised through a manager or managers appointed by the licensee in accordance with Subpart 7 of Part 2 of the Act.

CONDITIONS

The licence is subject to the following conditions:

1. Alcohol may be sold on and delivered from the premises for consumption off the premises, or supplied free as a sample for consumption on the premises, seven days per week, only on the following days and hours: **Monday to Sunday 11.00am to 9.00pm**
2. No alcohol is to be sold on or delivered from the premises on Good Friday, Easter Sunday or Christmas Day or before 1.00 pm on Anzac Day.
3. While alcohol is being supplied free as a sample, water is to be provided to patrons free of charge at the place where the samples are being supplied.
4. The whole of the premises is designated as a supervised area.
5. The licensee must have available for consumption off the premises, at all times when the premises are open for the sale and supply of alcohol, a reasonable range of non-alcoholic and low-alcohol beverages.
6. A properly appointed certificated or Acting or Temporary Manager must be on duty at all times, within the licensed area, when the premises are open for the sale and supply of alcohol and their full name must be on a sign prominently displayed in the premises.
7. The licensee must at all times display:
 - a. At every point of sale, signs detailing restrictions on the sale and supply of alcohol to minors and intoxicated persons;
 - b. For each principal entrance to the premises, a sign attached to the inside or outside of the premises, so as to be easily read by people immediately outside the premises, stating the ordinary hours of business during which the premises will be open for the sale and supply of alcohol;
 - c. A copy of the licence attached to the inside of the premises so as to be easily read by people entering each principal entrance.

The premises are as set out on the plans submitted with the application and date stamped 12 October 2021 and each principal entrance is shown on the plans.

Subject to the requirements of the Act relating to the payment of fees, and to the provisions of the Act relating to the renewal, suspension and cancellation of licences, this licence expires on:

24 November 2024


This licence replaces licence number 49D/OFF/352/2018 issued by the Wellington District Licensing Committee

Dated at Wellington, 2 March 2022



G Mans
Secretary District Licensing Committee
Wellington City Council
SR No: 393553

APPENDIX 1

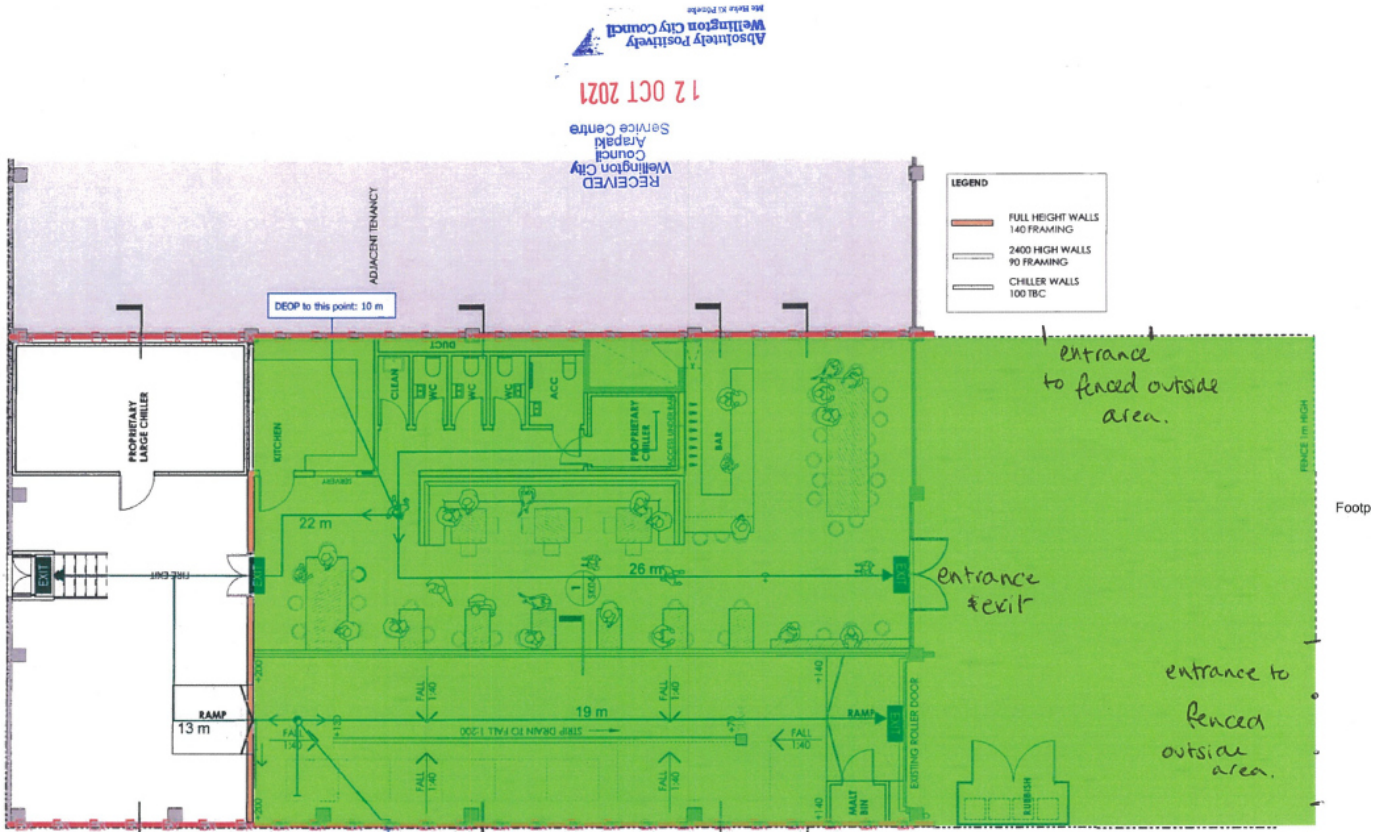

RECEIVED
 Wellington City Council
 Service Centre
 12 OCT 2021
 Absolutely Positively
 Wellington City Council
 We make it possible

LEGEND	
	FULL HEIGHT WALLS 140 FRAMING
	2400 HIGH WALLS 90 FRAMING
	CHILLER WALLS 100 TBC

Revised Ground Floor Plan
1:100

Licensed Area

All drawings copyright Herriot Melhuish O'Neill Architects Ltd
 All work to be in accordance with the NZBC
 Contractor to confirm all dimensions on site prior to commencement of work.
 This drawing is to be read in conjunction with the specifications of materials and workmanship.

 HERRIOT MELHUISH O'NEILL ARCHITECTS		LEVEL: 01 21 R. J. L. O'NEILL 10-100-0000 100-100-0000 100-100-0000	HEYDAY 256A Cuba St, Wellington JOB: 1632 Date: 19 May 2017	Revised Ground Floor Plan Drawing Number: SK03 Revision: 0 A3 Scale: 1:100
---	--	---	---	--